

Drawing Title

**Aylesbury Urban Area  
Housing Supply 2007/8-2010/11**

Source: AVDC Housing Trajectory (November 2007)

Client

Aylesbury Vale Advantage  
Aylesbury Vale District Council  
Buckinghamshire County Council

---

Job Title

Buckingham Infrastructure Study

Newcombe House  
45 Notting Hill Gate  
London  
W11 3PB

T 020 7306 7000  
F 020 7306 0906  
www.cbuchanan.co.uk



Scale: 1:34000

Designed by: TP


Drawn by: TP

Clk/Appd: JPDC

1st Issue: December 2007

Job No: 136621

MAP 1

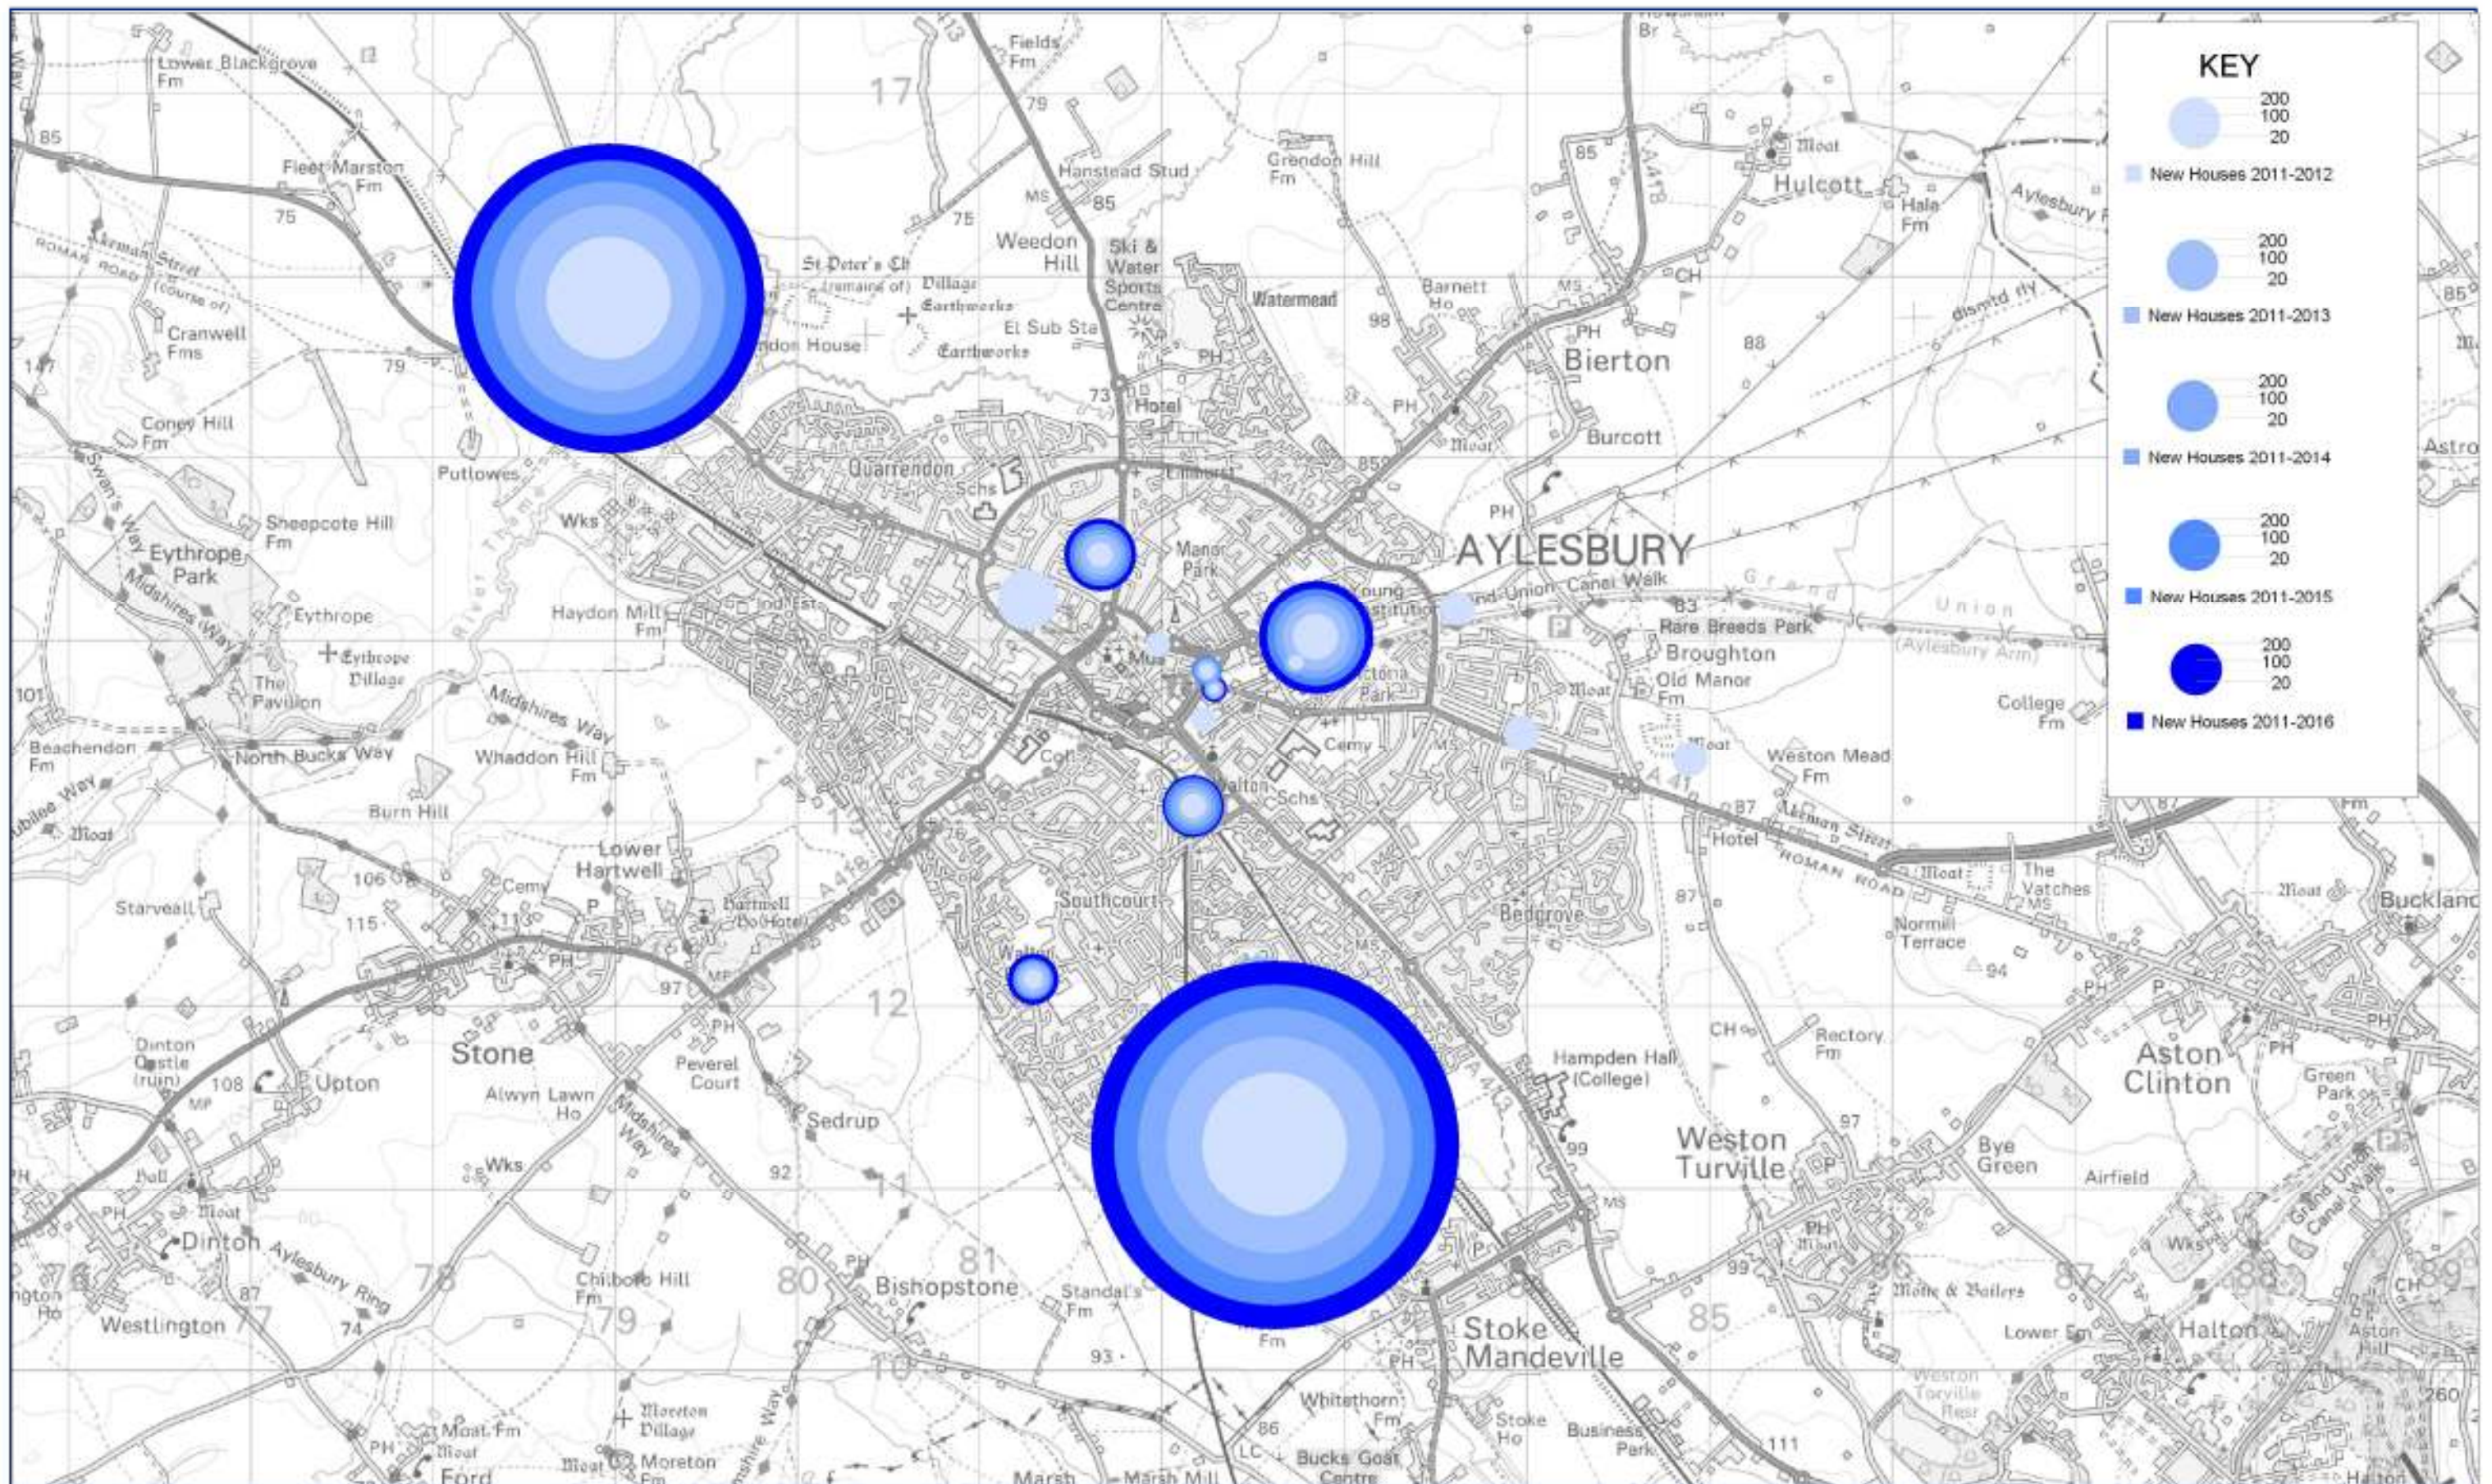

Drawing Title

**Aylesbury Urban Area  
Housing Supply 2011/12-2015/16**

Source: AVDC Housing Trajectory (November 2007)  
& AVDC Aylesbury Allocations DPD (Preferred Options, 2007)

Client

**Aylesbury Vale Advantage  
Aylesbury Vale District Council  
Buckinghamshire County Council**

Job Title

**Buckingham Infrastructure Study**

Newcombe House  
45 Notting Hill Gate  
London  
W11 3PB

T 020 7306 7000  
F 020 7306 0906  
www.cbuchanan.co.uk



Scale: 1:34000

Designed by: TP

Drawn by: TP

Cld/Appd: JPDC

1st Issue: December 2007

Job No: 136621

MAP 2



Drawing Title

**Aylesbury Urban Area  
Housing Supply 2016/17-2020/21**

Source: AVDC Housing Trajectory (November 2007)  
& AVDC Aylesbury Allocations DPD (Preferred Options, 2007)

Client

**Aylesbury Vale Advantage  
Aylesbury Vale District Council  
Buckinghamshire County Council**

Job Title

**Buckingham Infrastructure Study**

Newcombe House  
45 Notting Hill Gate  
London  
W11 3PB

T 020 7309 7000  
F 020 7309 0900  
www.cbuchanan.co.uk



Scale: 1:34000

Designed by: TP


Drawn by: TP

Cld/Appd: JPDC

1st Issue: December 2007

Job No: 136621

MAP 3

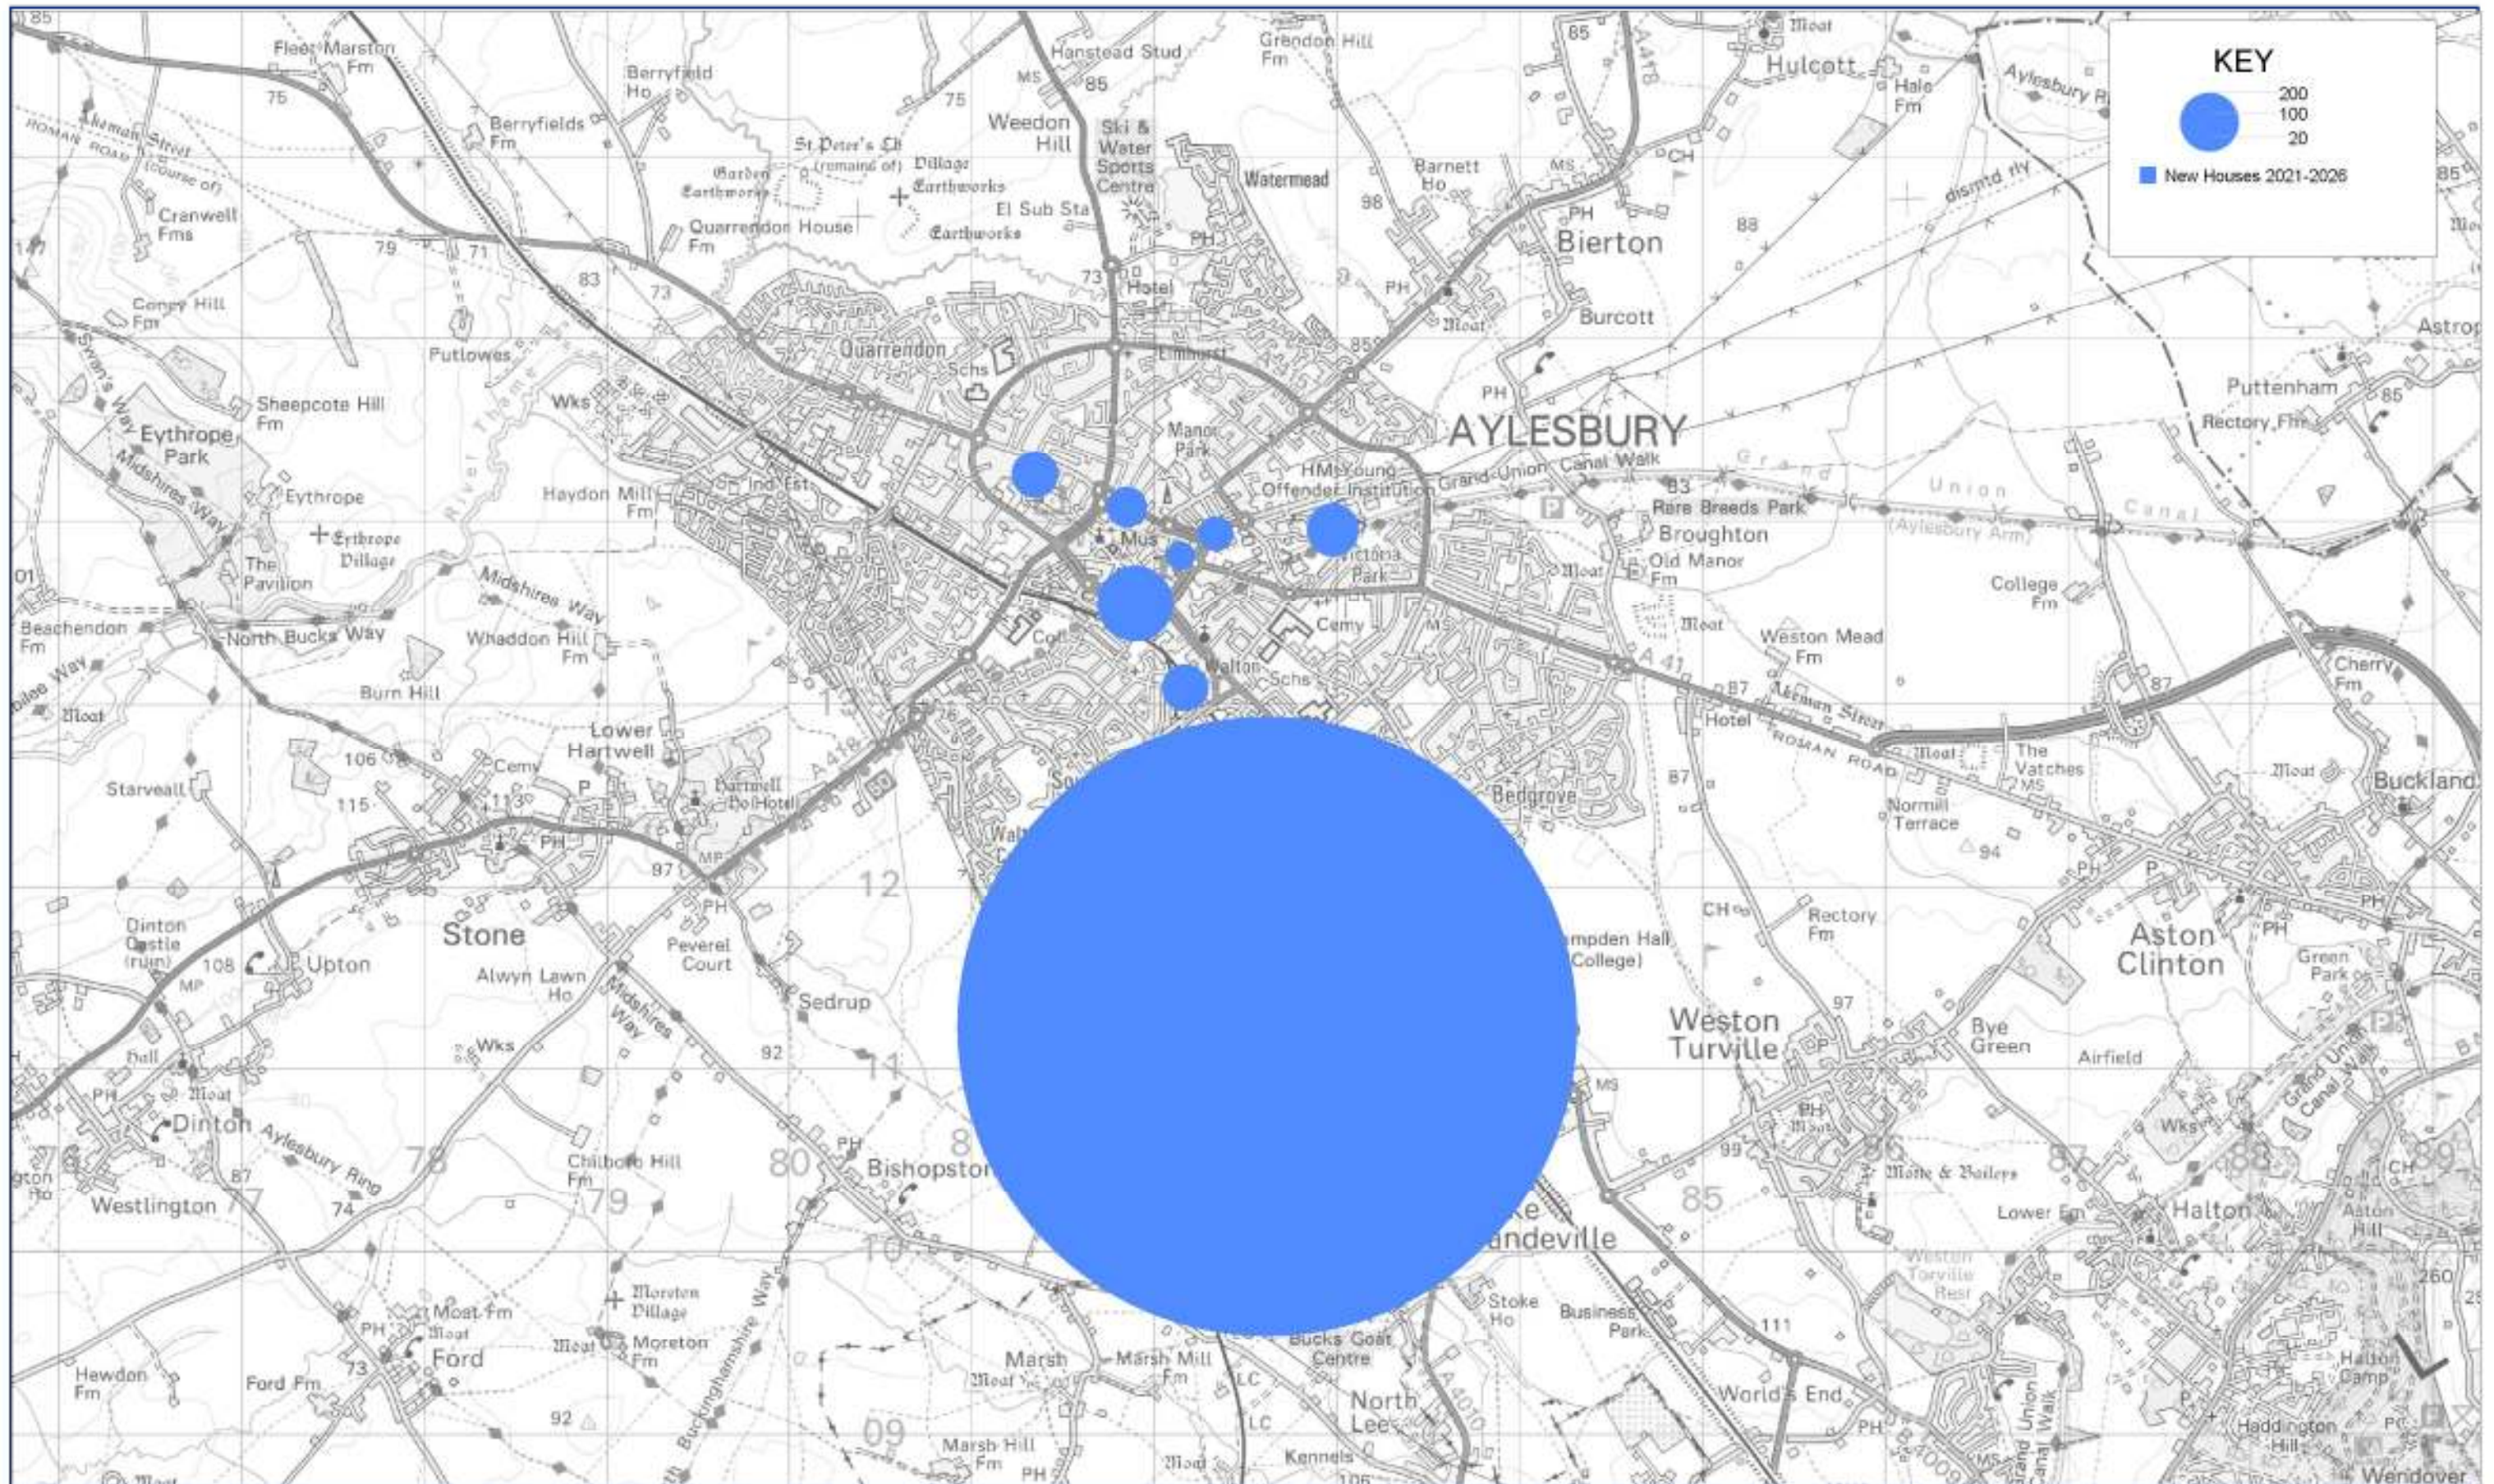

Drawing Title

**Aylesbury Urban Area  
Housing Supply 2021/22-2025/26**

Source: AVDC Aylesbury Allocations DPD (Preferred Options, 2007)

Client

**Aylesbury Vale Advantage  
Aylesbury Vale District Council  
Buckinghamshire County Council**

Job Title

**Buckingham Infrastructure Study**

Newcombe House  
45 Notting Hill Gate  
London  
W11 3PB

T 020 7306 7000  
F 020 7306 0906  
www.cbuchanan.co.uk



Scale: 1:34000

Designed by: TP


Drawn by: TP

Clk/Appd: JPDC


1st Issue: December 2007

Job No: 136621

**MAP 4**

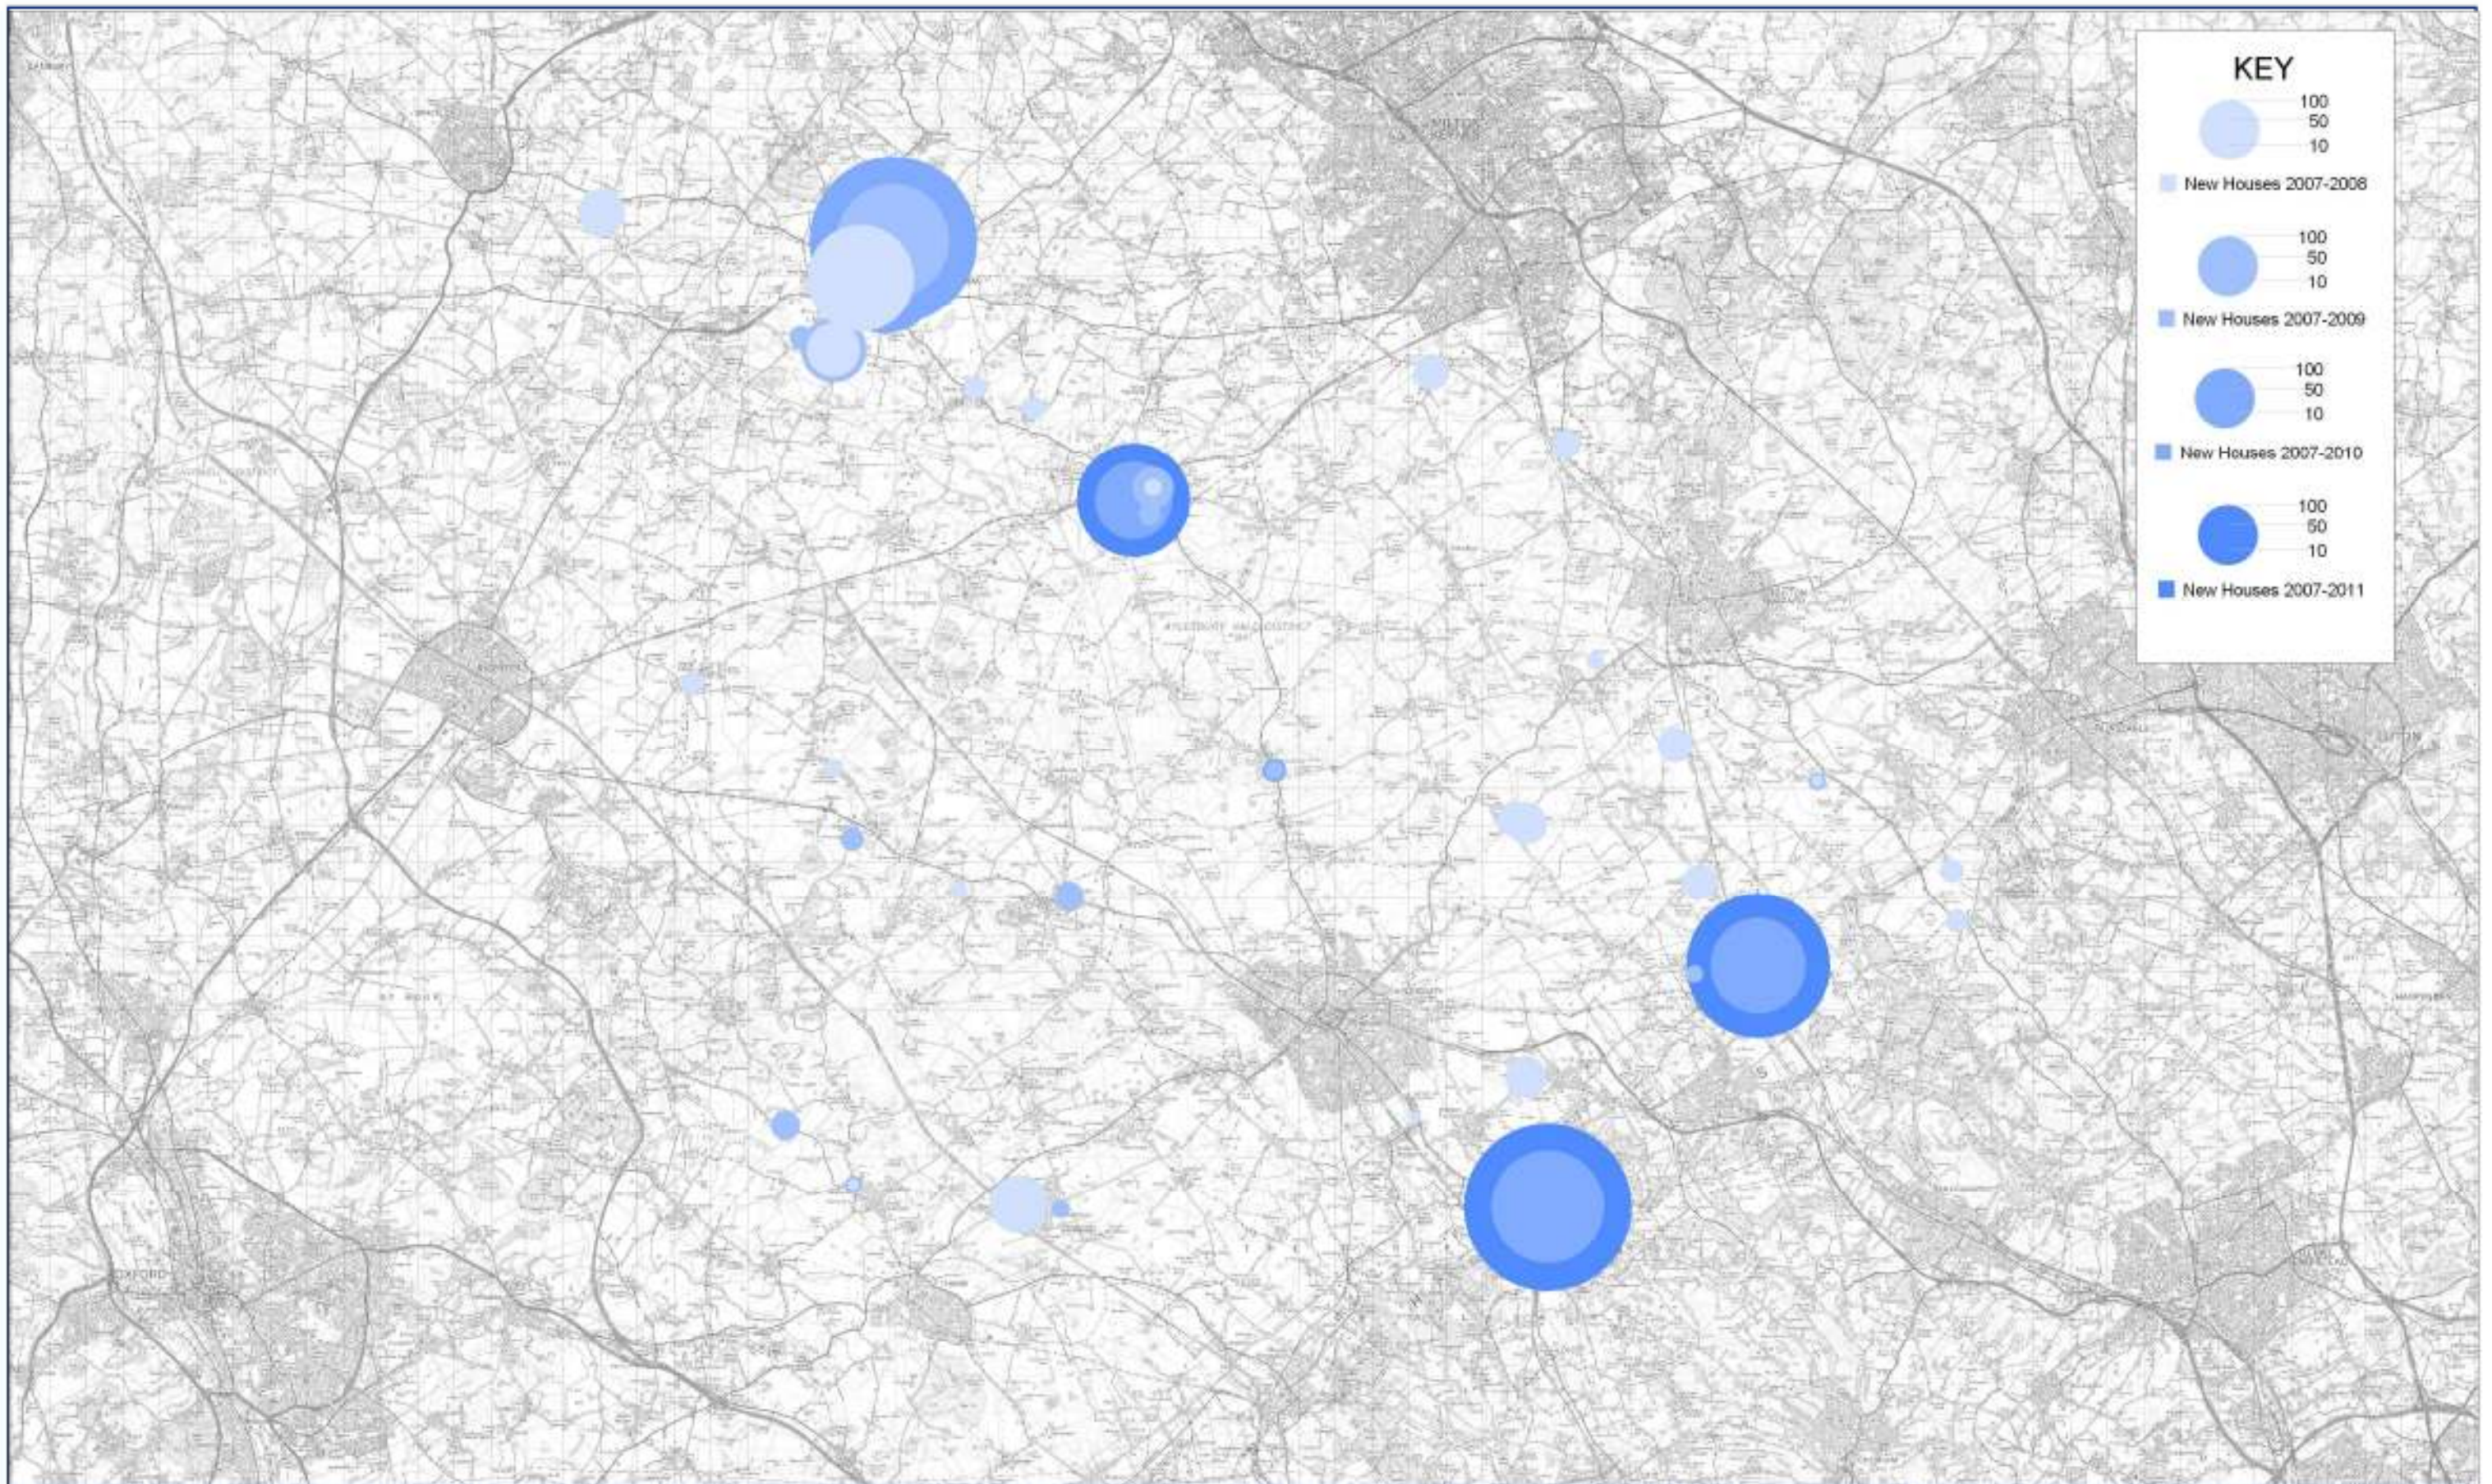

Drawing Title  <b>Rest of District Housing Supply 2007/8-2010/11</b>  Source: AVDC Housing Trajectory (November 2007)	Client  <b>Aylesbury Vale Advantage Aylesbury Vale District Council Buckinghamshire County Council</b>	Newcombe House 45 Notting Hill Gate London W11 3PB		Scale: 1:170,000	<b>MAP 5</b>
	Job Title  <b>Buckingham Infrastructure Study</b>	T 020 7306 7000 F 020 7306 0906 www.cbuchanan.co.uk		Designed by: TP Drawn by: TP Cld/Appd: JP/DC 1st Issue: December 2007 Job No: 136621	

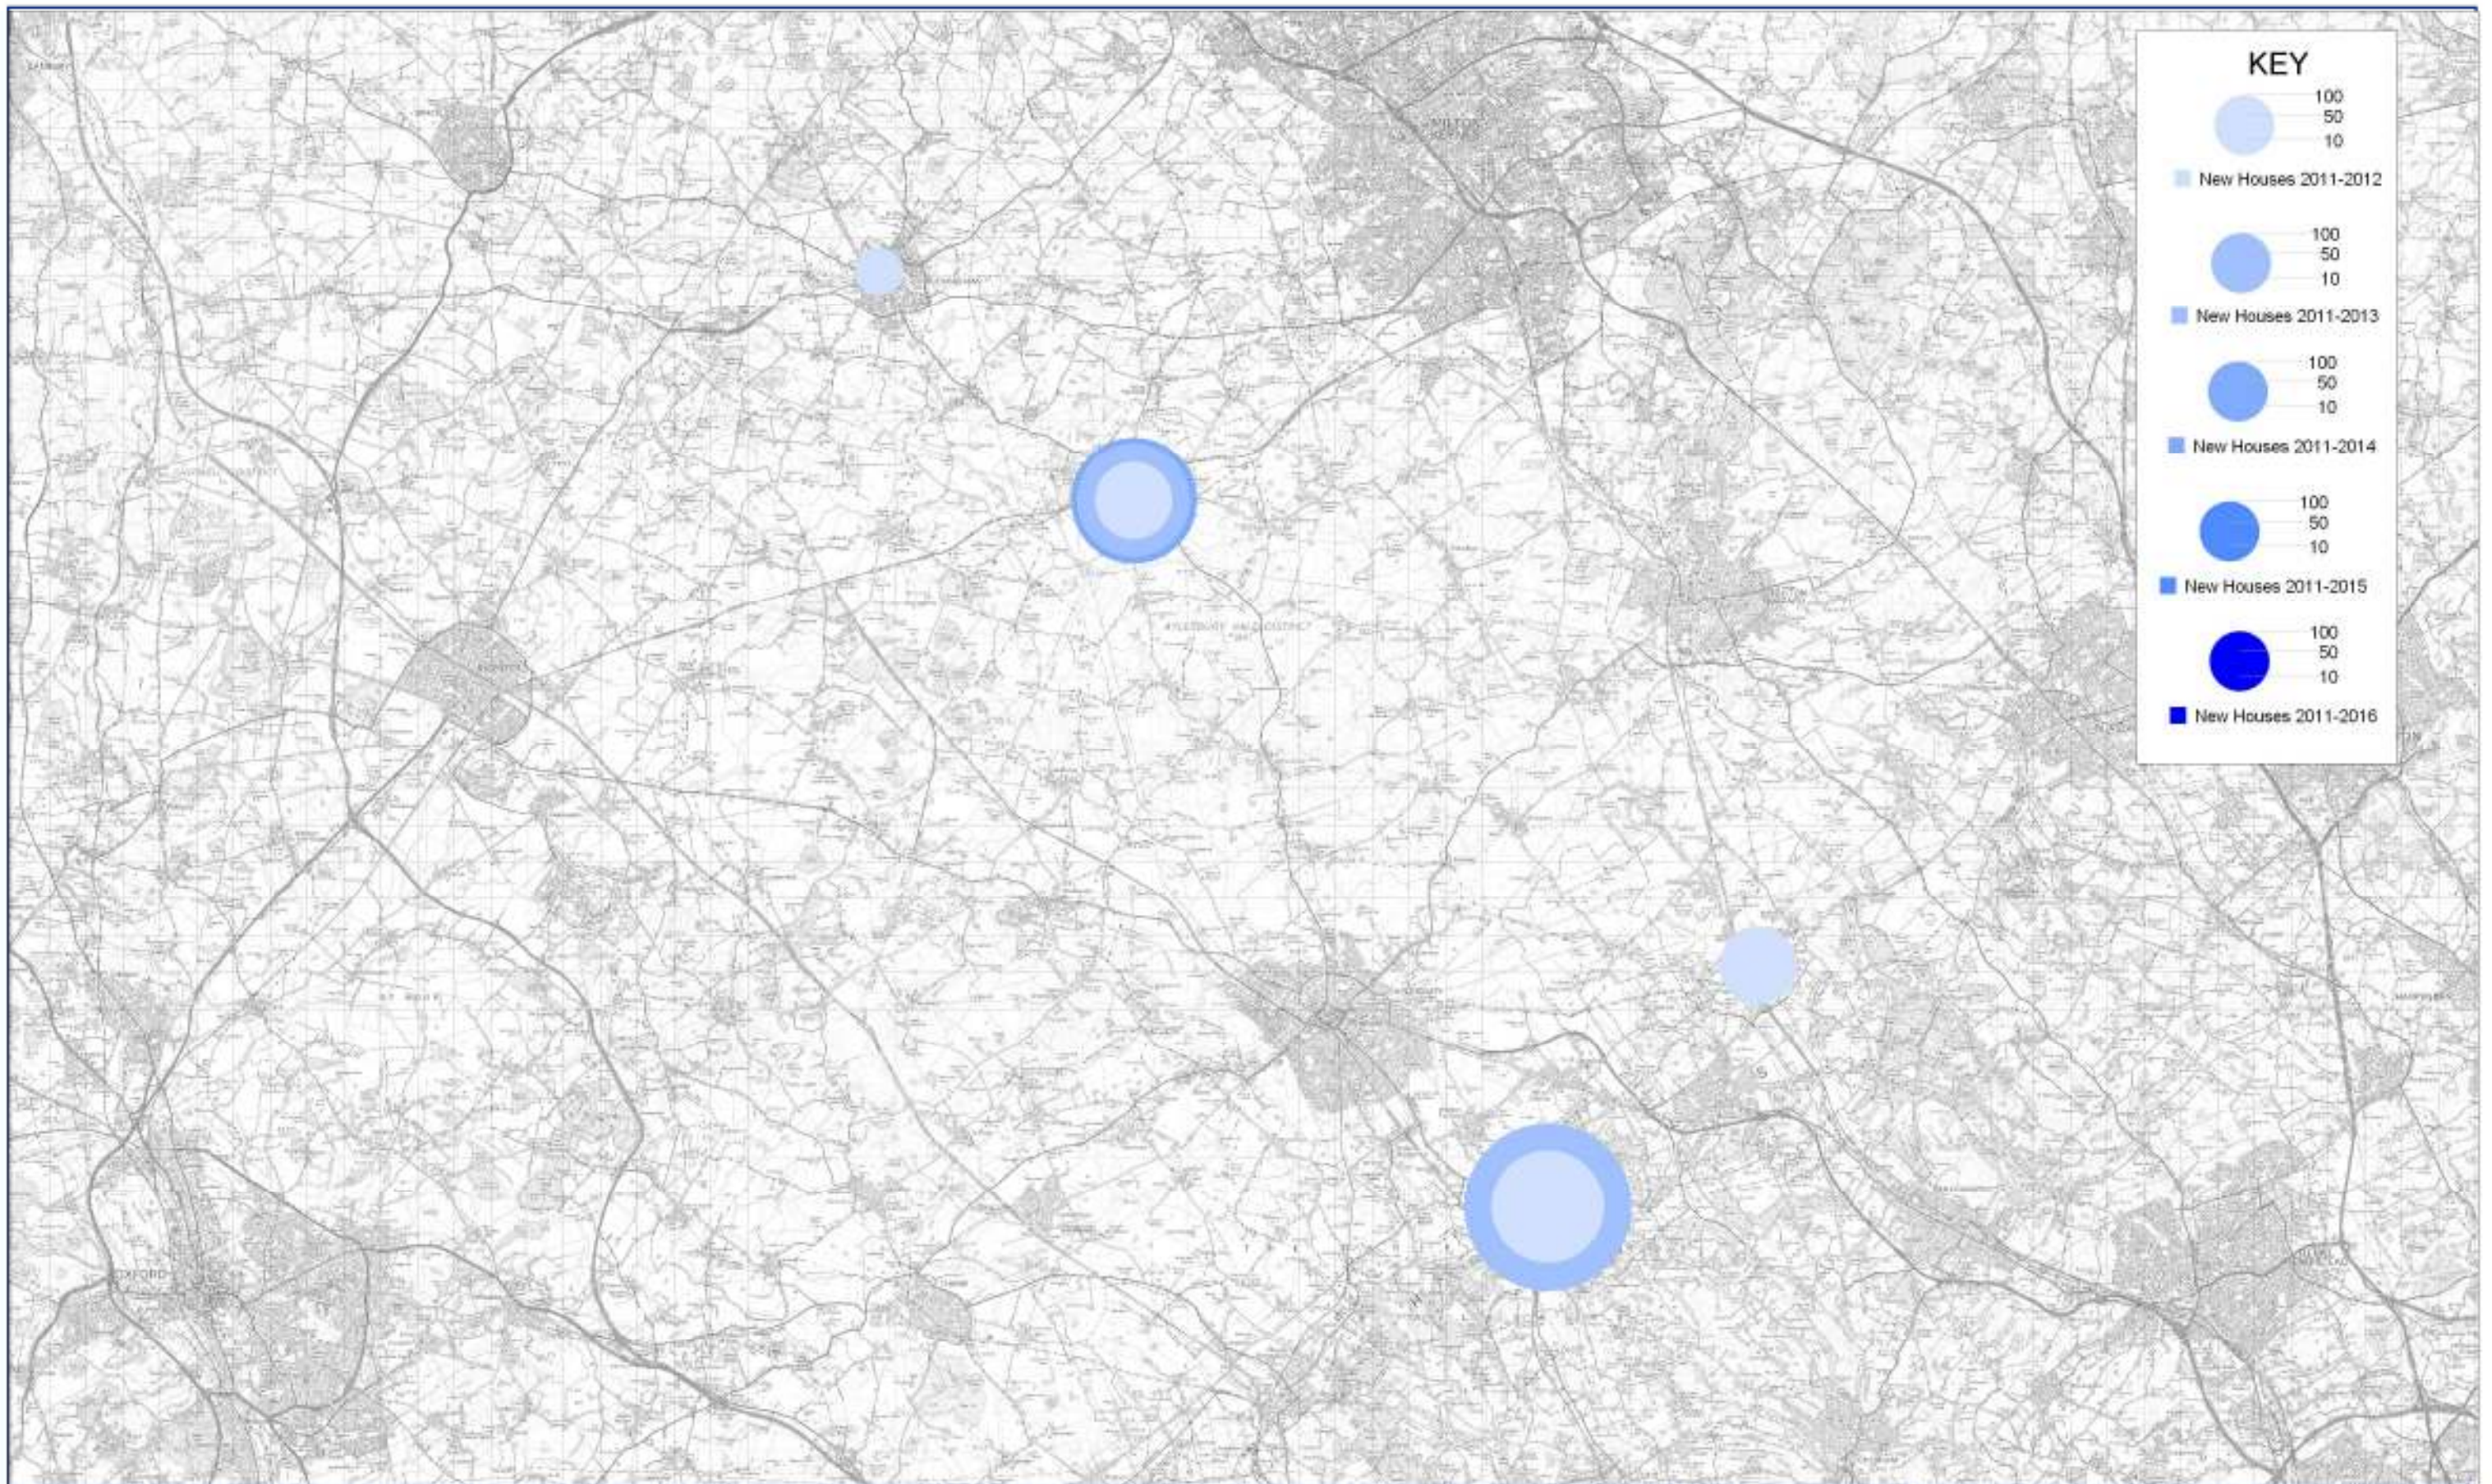

Drawing Title  <b>Rest of District Housing Supply 2011/12-2015/16</b>  Source: AVDC Housing Trajectory (November 2007)	Client  <b>Aylesbury Vale Advantage Aylesbury Vale District Council Buckinghamshire County Council</b>	Newcombe House 45 Notting Hill Gate London W11 3PB		Scale: 1:170,000	<b>MAP 6</b>
	Job Title  <b>Buckingham Infrastructure Study</b>	T 020 7306 7000 F 020 7306 0906 www.cbuchanan.co.uk		Designed by: TP Drawn by: TP Gtd/Appd: JP/DC 1st Issue: December 2007 Job No: 136621	