


KEY

	SIDE OUT EXISTING FOOTWAY
	FOOTWAY
	CARRIAGEWAY PATCH (300) FOR NEW KERBLINE
	TACTILE/CORDUROY PAVING
	NEW KERBLINE
	NEW PATH EDGINGS
	NEW SIGNING

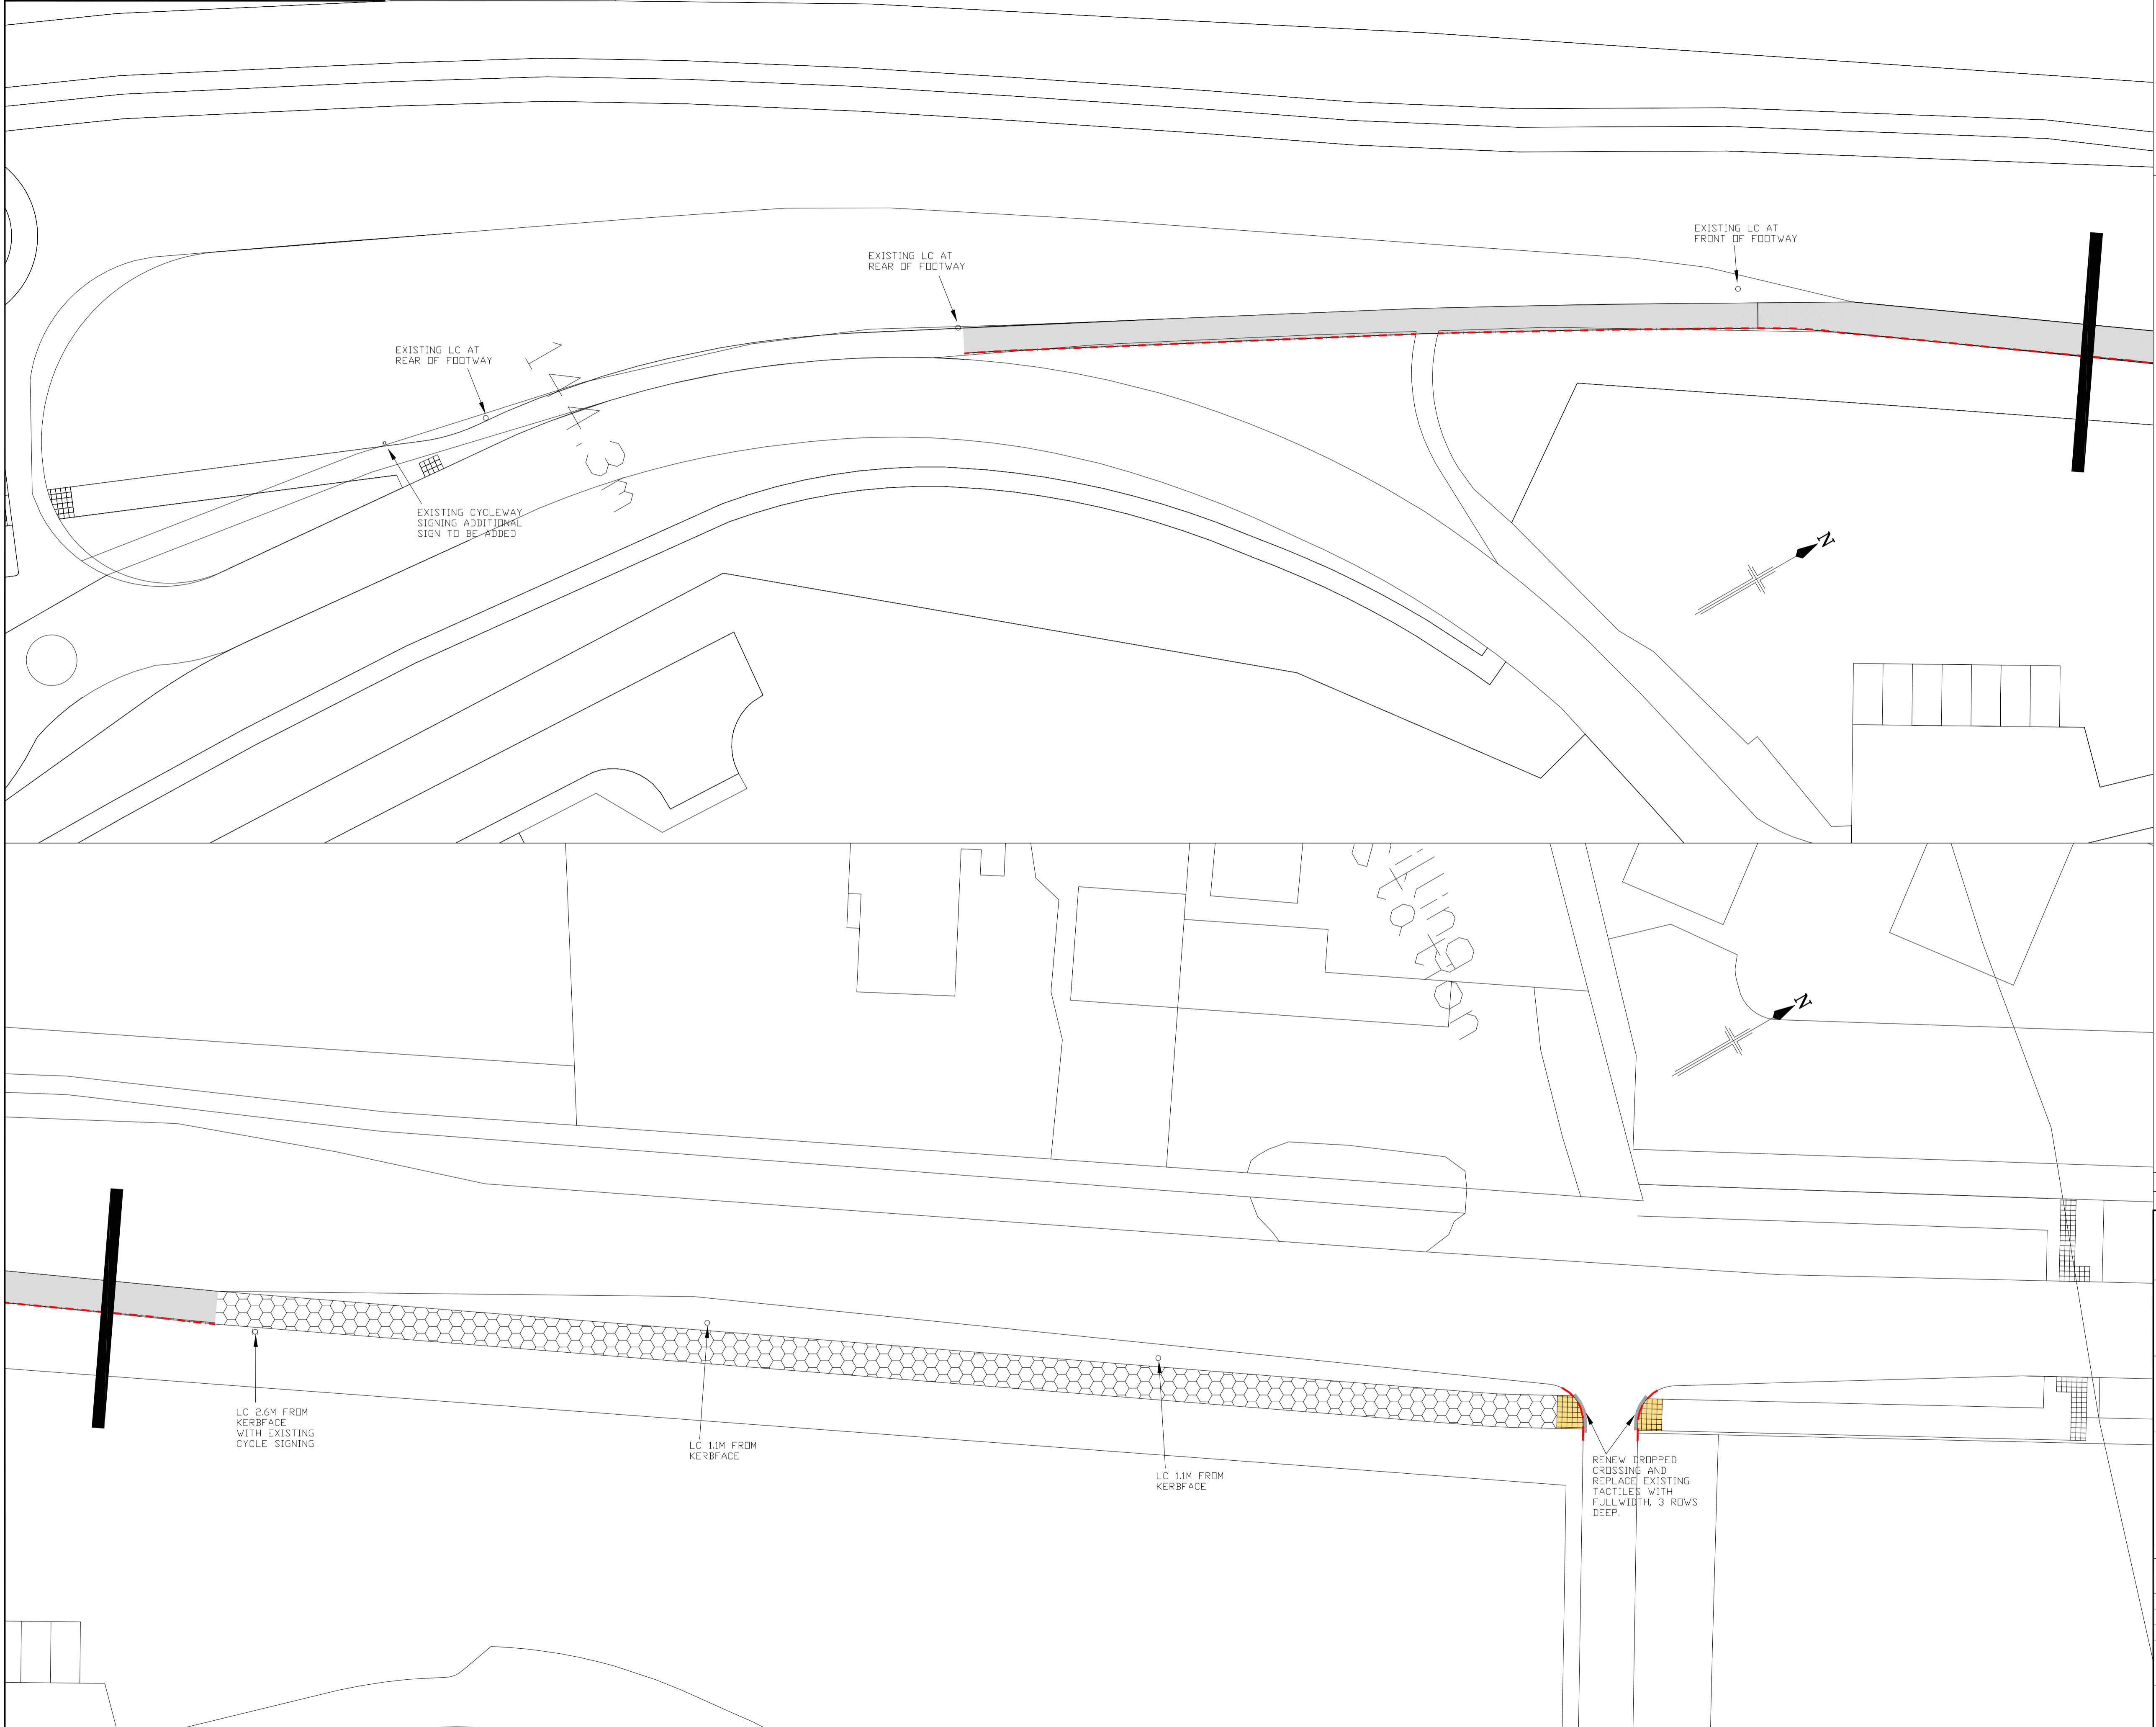

This map is reproduced from Ordnance Survey material with the permission of the Ordnance Survey on behalf of the Controller of Her Majesty's Stationery Office © Crown copyright. Unauthorised reproduction infringes Crown copyright and may lead to prosecution or civil proceedings. Buckinghamshire County Council 100021529 2009.

Rev	Rev. Date	Purpose of revision	Drawn	Checked	Rev'd	Apprv'd
0	October 2009	First Issue	SJC			

JACOBS
 Park House, Haddenham Business Park, Thame Road, Haddenham, Aylesbury, Bucks, HP17 8LB
 Tel: +44(0)1844 296200 Fax: +44(0)1844 296201
 www.jacobs.com

Client Transport for Buckinghamshire
 County Hall, Walton Street, Aylesbury, Buckinghamshire, HP20 1UY
 Tel: +44(0)1296 395000

Project WENDOVER (PRINCESS MARY'S HOSPITAL) CYCLEWAYS

Drawing title LINK NORTH TO PEDESTRIAN CROSSING

Drawing status FOR COMMENT

Scale	1:250 @ A1	DO NOT SCALE
Jacobs No.	RJ0002	
Client no.		

Drawing number	RJ0002/47/PC/P1	Rev	0
----------------	-----------------	-----	---

This drawing is not to be used in whole or part other than for the intended purpose and project as defined on this drawing. Refer to the contract for full terms and conditions.