
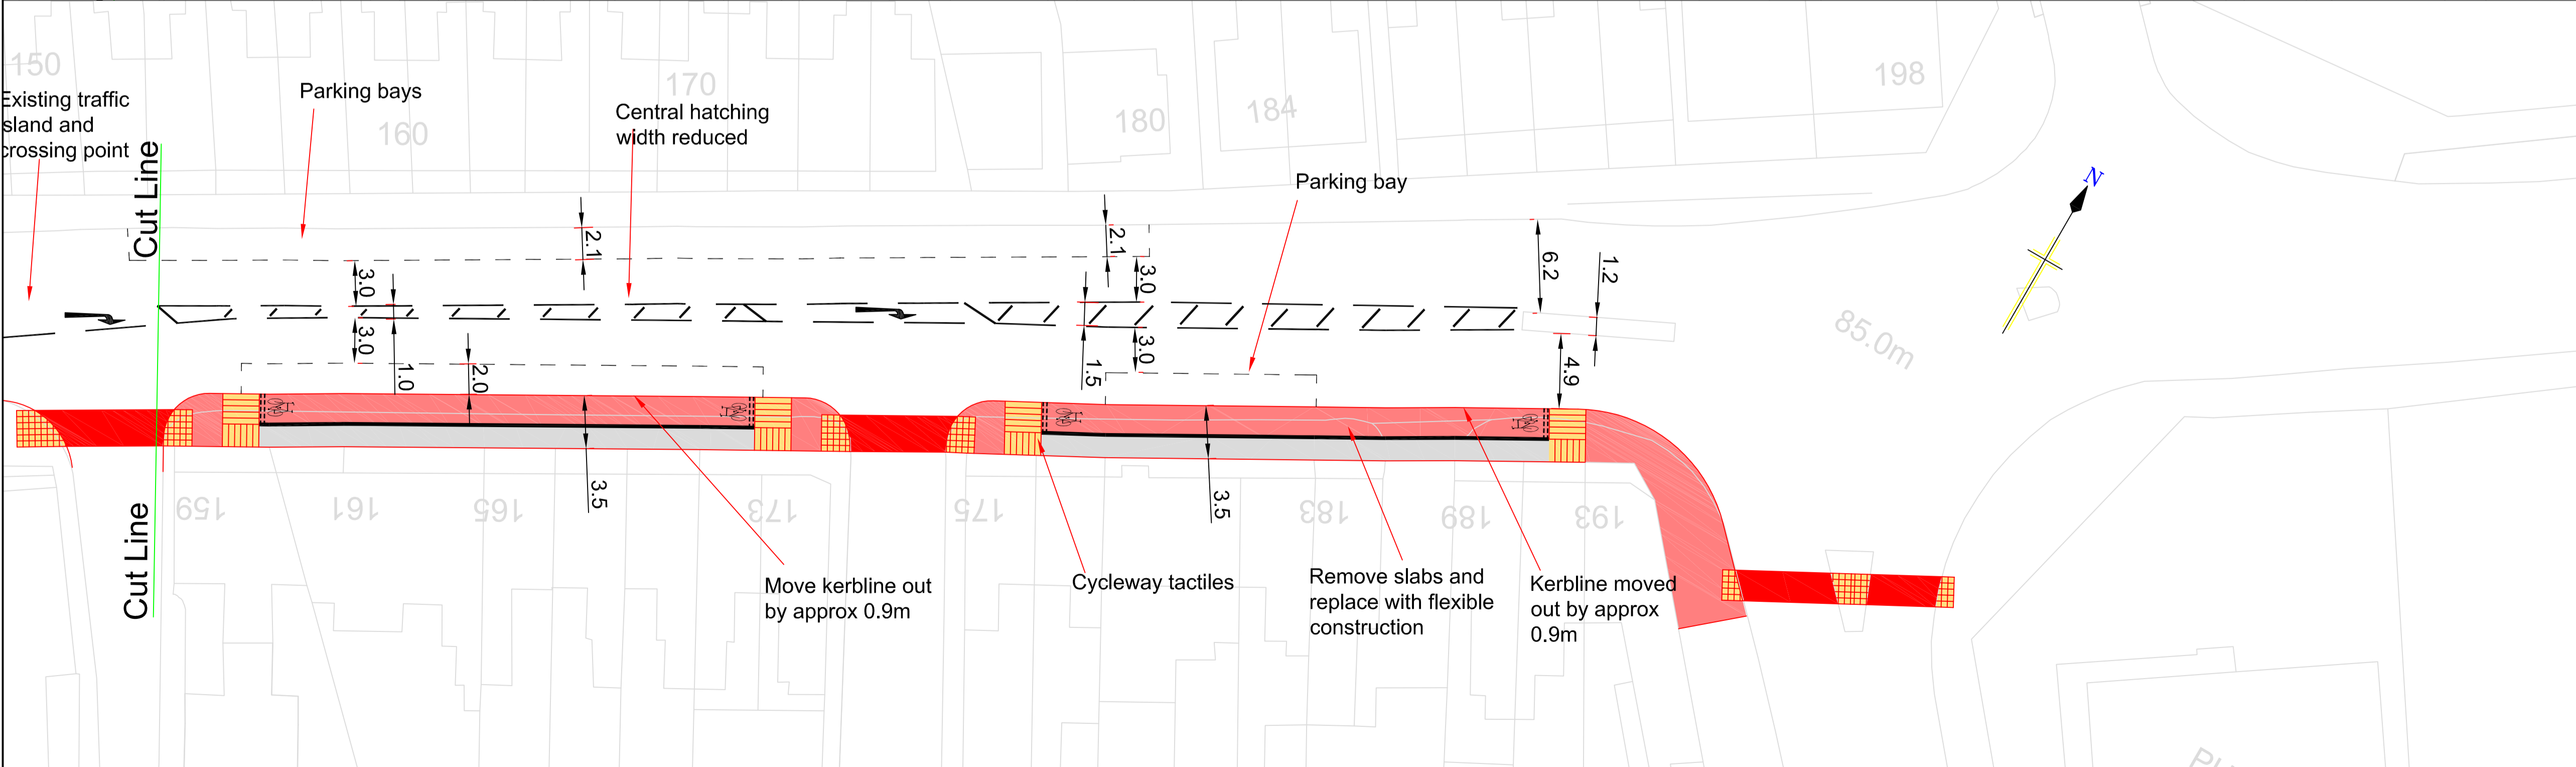


Key

	Cycleway
	Footway
	Thin red surfacing to carriageway
	Proposed tactile paving
	Proposed cycleway paving
	Carriageway patch

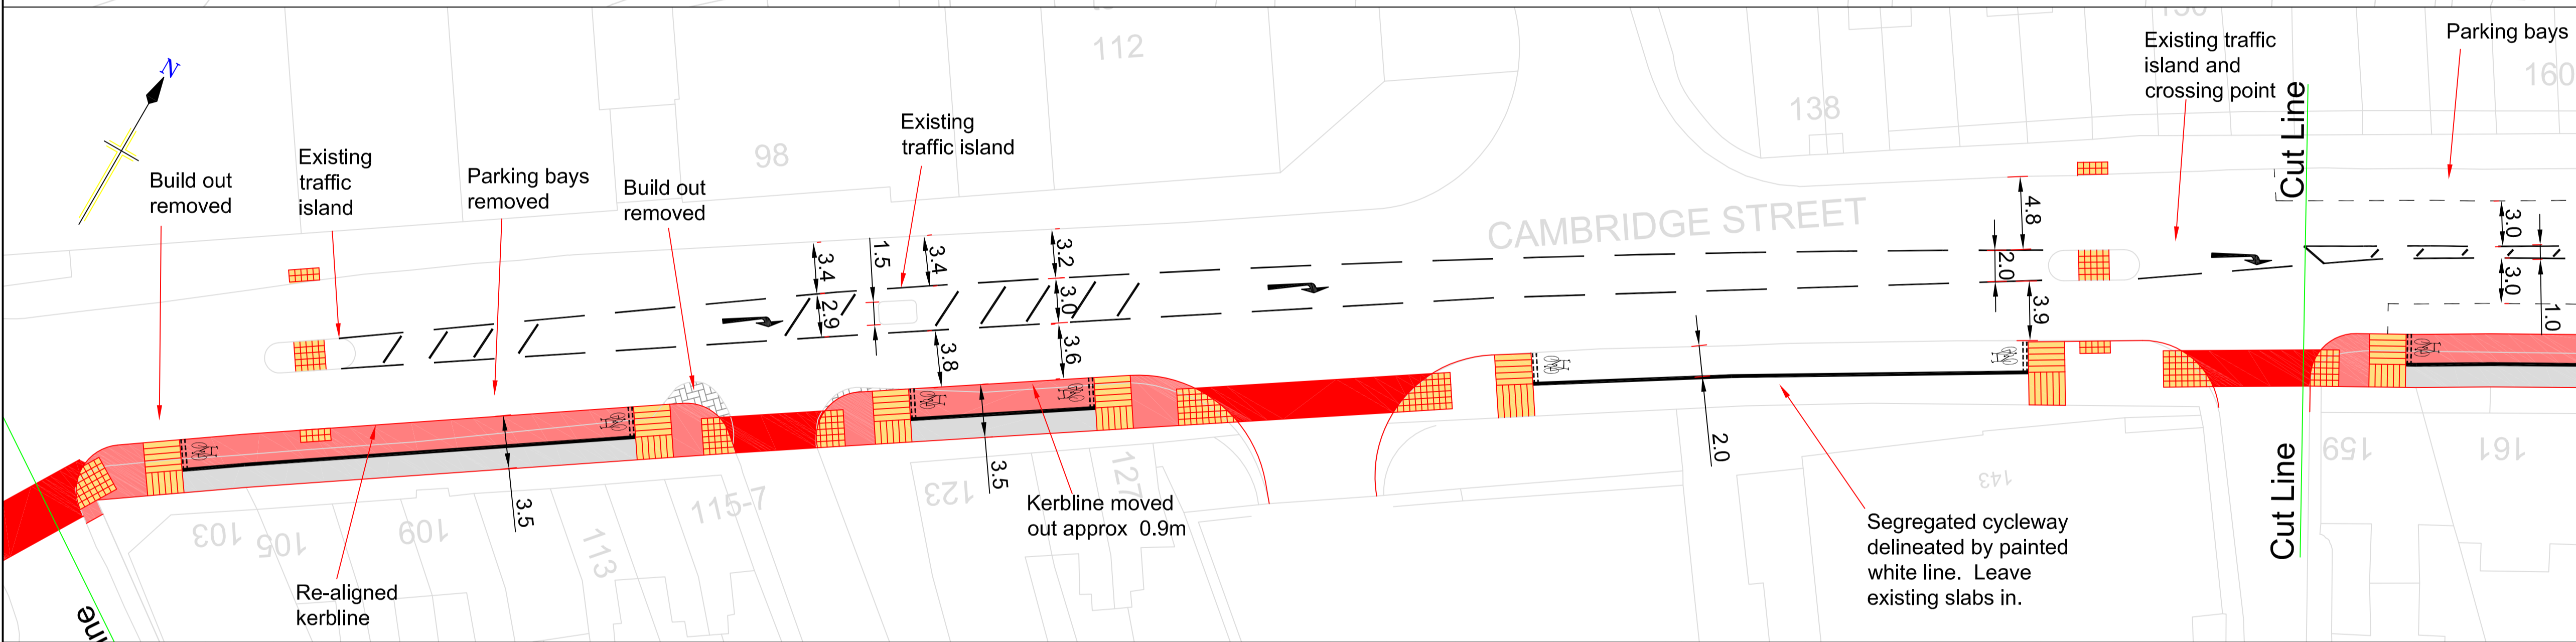

This map is reproduced from Ordnance Survey material with the permission of the Ordnance Survey on behalf of the Controller of Her Majesty's Stationery Office © Crown copyright. Unauthorised reproduction infringes Crown copyright and may lead to prosecution or civil proceedings. Buckinghamshire County Council 100021529 [2009]

0	August 2009	Original drawing	JLW	ST	ST	ST
Rev	Rev. Date	Purpose of revision	Drawn	Checked	Approved	



Client  
 JIM STEVENS  
 HEAD OF TRANSPORT

Project  
 AYLESBURY CYCLE ROUTES

Drawing title  
 Sappire Way Extension  
 Cambridge Street Design

Drawing status  
 Draft

Scale	1:250 @ A1	DO NOT SCALE
Project No.		

Drawing number	RJ0002/48/P1	Rev	1
----------------	--------------	-----	---

This drawing is not to be used in whole or part other than for the intended purpose and project as defined on this drawing.